


NEW BOSTON TYPICAL ROADWAY CROSS SECTION


SCALE: 1" = 5'

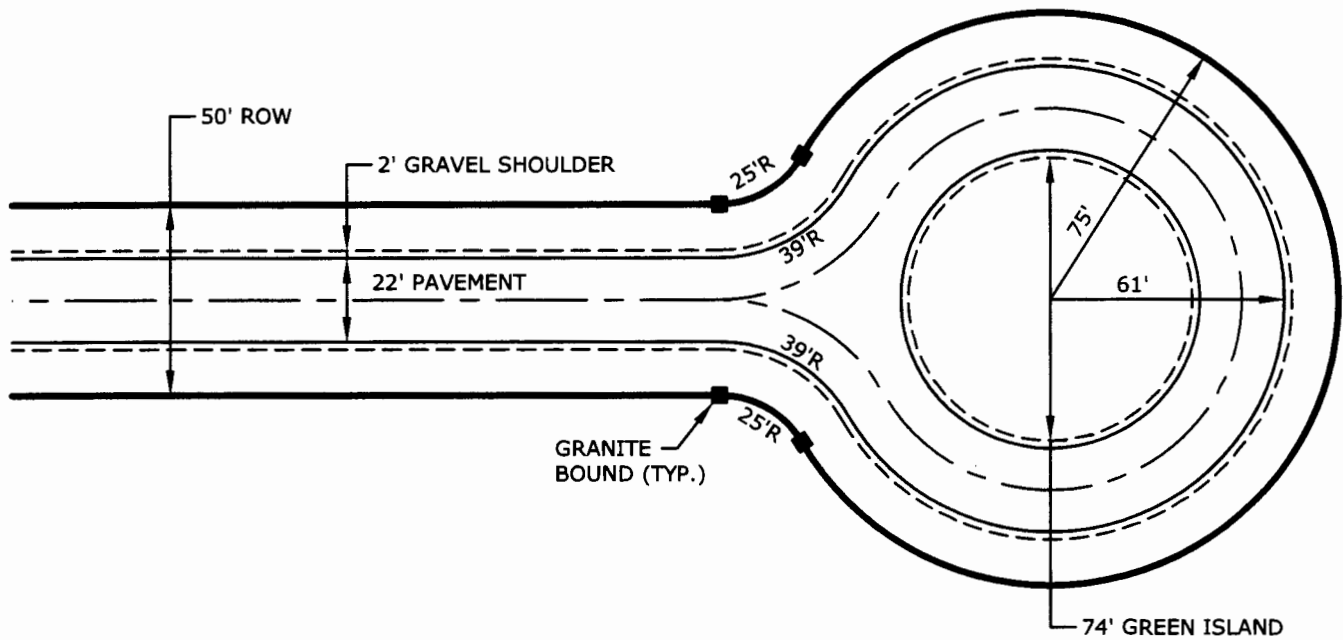

ROW DIAMETER 150'
 OUTSIDE PAVEMENT DIAMETER 122'
 74' GREEN CENTER ISLAND

NEW BOSTON TYPICAL CUL-DE-SAC - CENTERED


SCALE: 1" = 50'

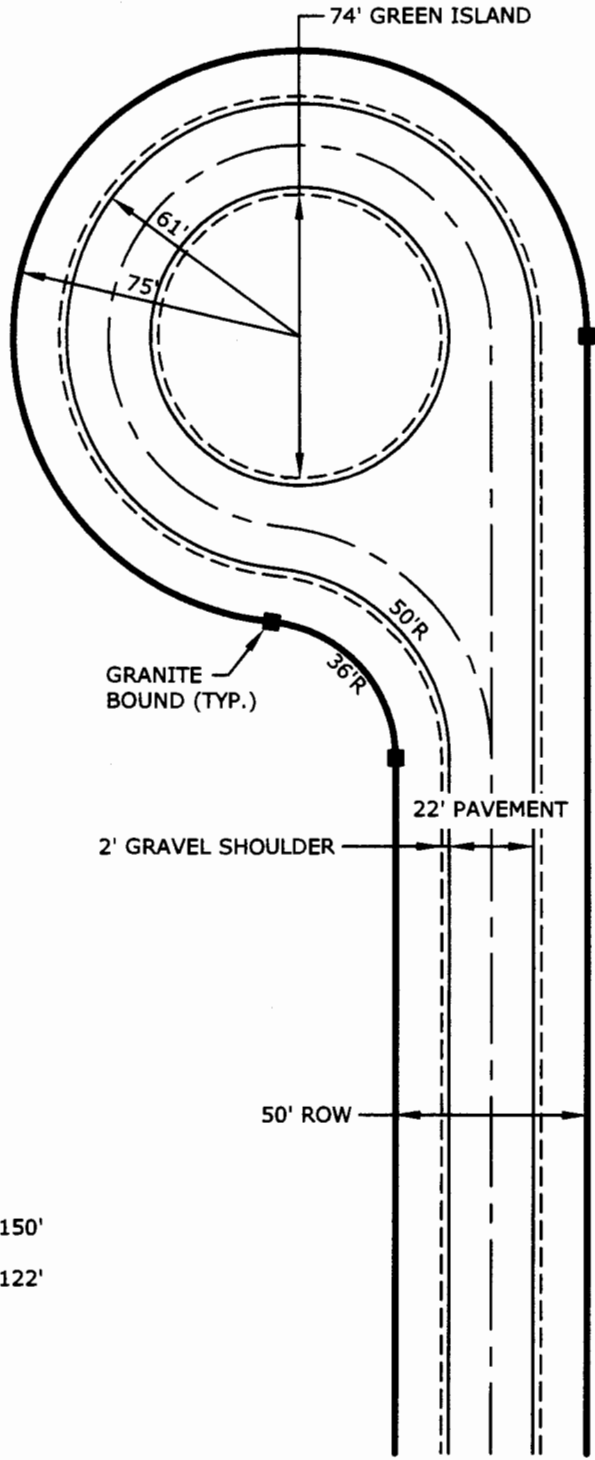

ROW DIAMETER 150'
 OUTSIDE PAVEMENT DIAMETER 122'
 74' GREEN CENTER ISLAND

NEW BOSTON TYPICAL CUL-DE-SAC - OFFSET LEFT

SCALE: 1" = 50'

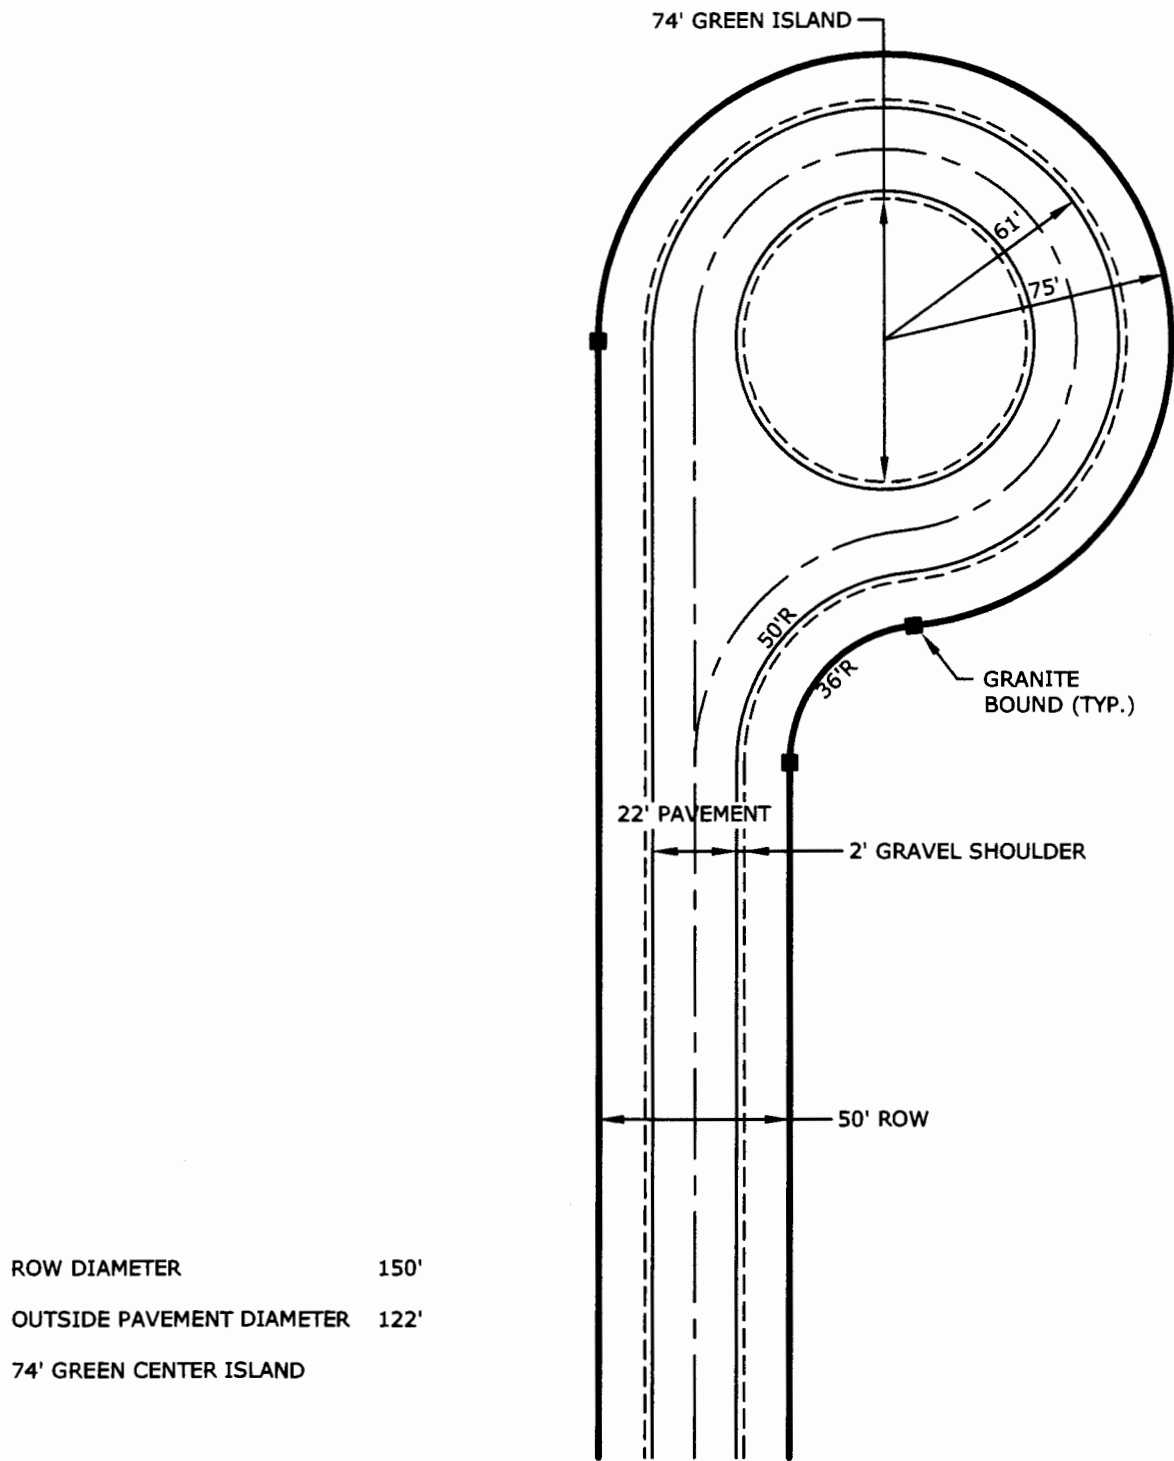

NEW BOSTON TYPICAL CUL-DE-SAC - OFFSET RIGHT

SCALE: 1" = 50'