



4' X 4' CONCRETE OUTLET STRUCTURE
SCALE: 1/2" = 1'-0"

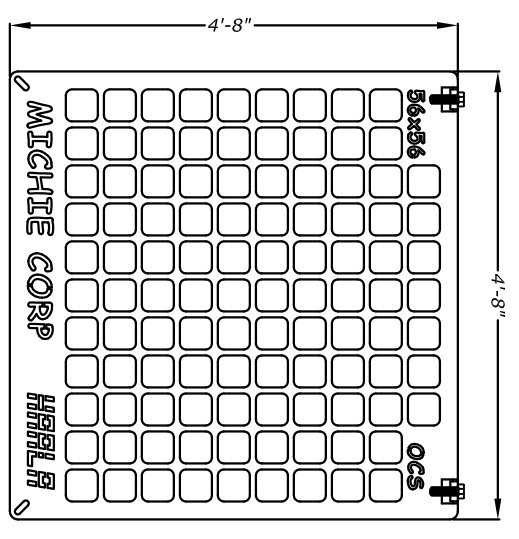

TOP MOUNTED GALVANIZED HAALA GRATE WITH HINGES (56" X 56")
SCALE: 1/2" = 1'-0"

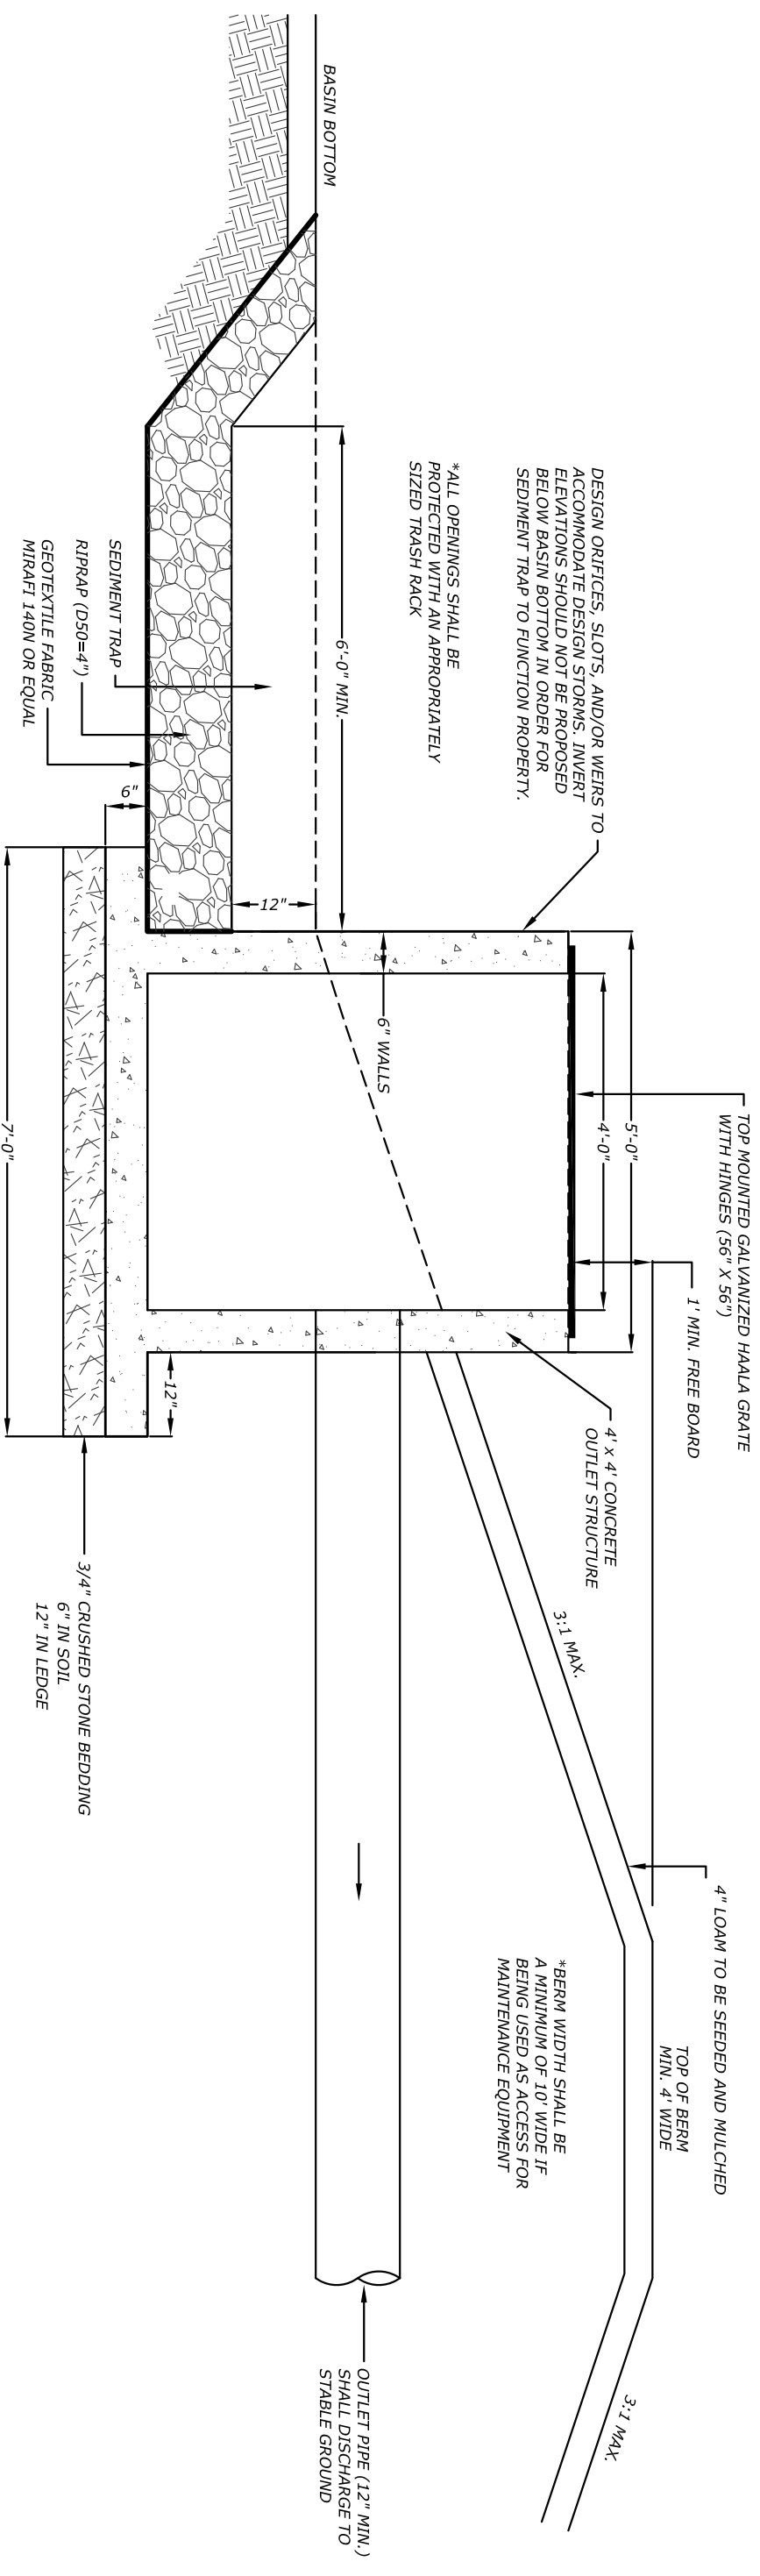

NEW BOSTON TYPICAL STORMWATER MANAGEMENT BASIN OUTLET STRUCTURE
-NOT TO SCALE-