



LEGEND

T.O.L. - TOWN OWNED LAND

C.E. - CONSERVATION EASEMENT

THIS DOCUMENT HAS BEEN PREPARED TO SHOW LOT LOCATION AND SIZE FOR INFORMATION PURPOSES ONLY. IT IS NOT TO BE USED FOR DESCRIPTIONS.

NUMBER OMITTED: 26

ELECTRONICALLY DIGITIZED BY THE SOUTHERN NEW HAMPSHIRE PLANNING COMMISSION 438 DUBOQUE STREET, MANCHESTER, NH 03102

100 50 0 100 200

SCALE: GRAPHIC SCALE IN FEET

DATE OF LATEST REVISION: APRIL 1, 2007

TODD LAND USE CONSULTANTS


ROBERT B. TODD
336 Freestone Road
New Boston, NH
603.452.2530

NEW BOSTON, NH

8 8 18

8 16 18

8 8 19

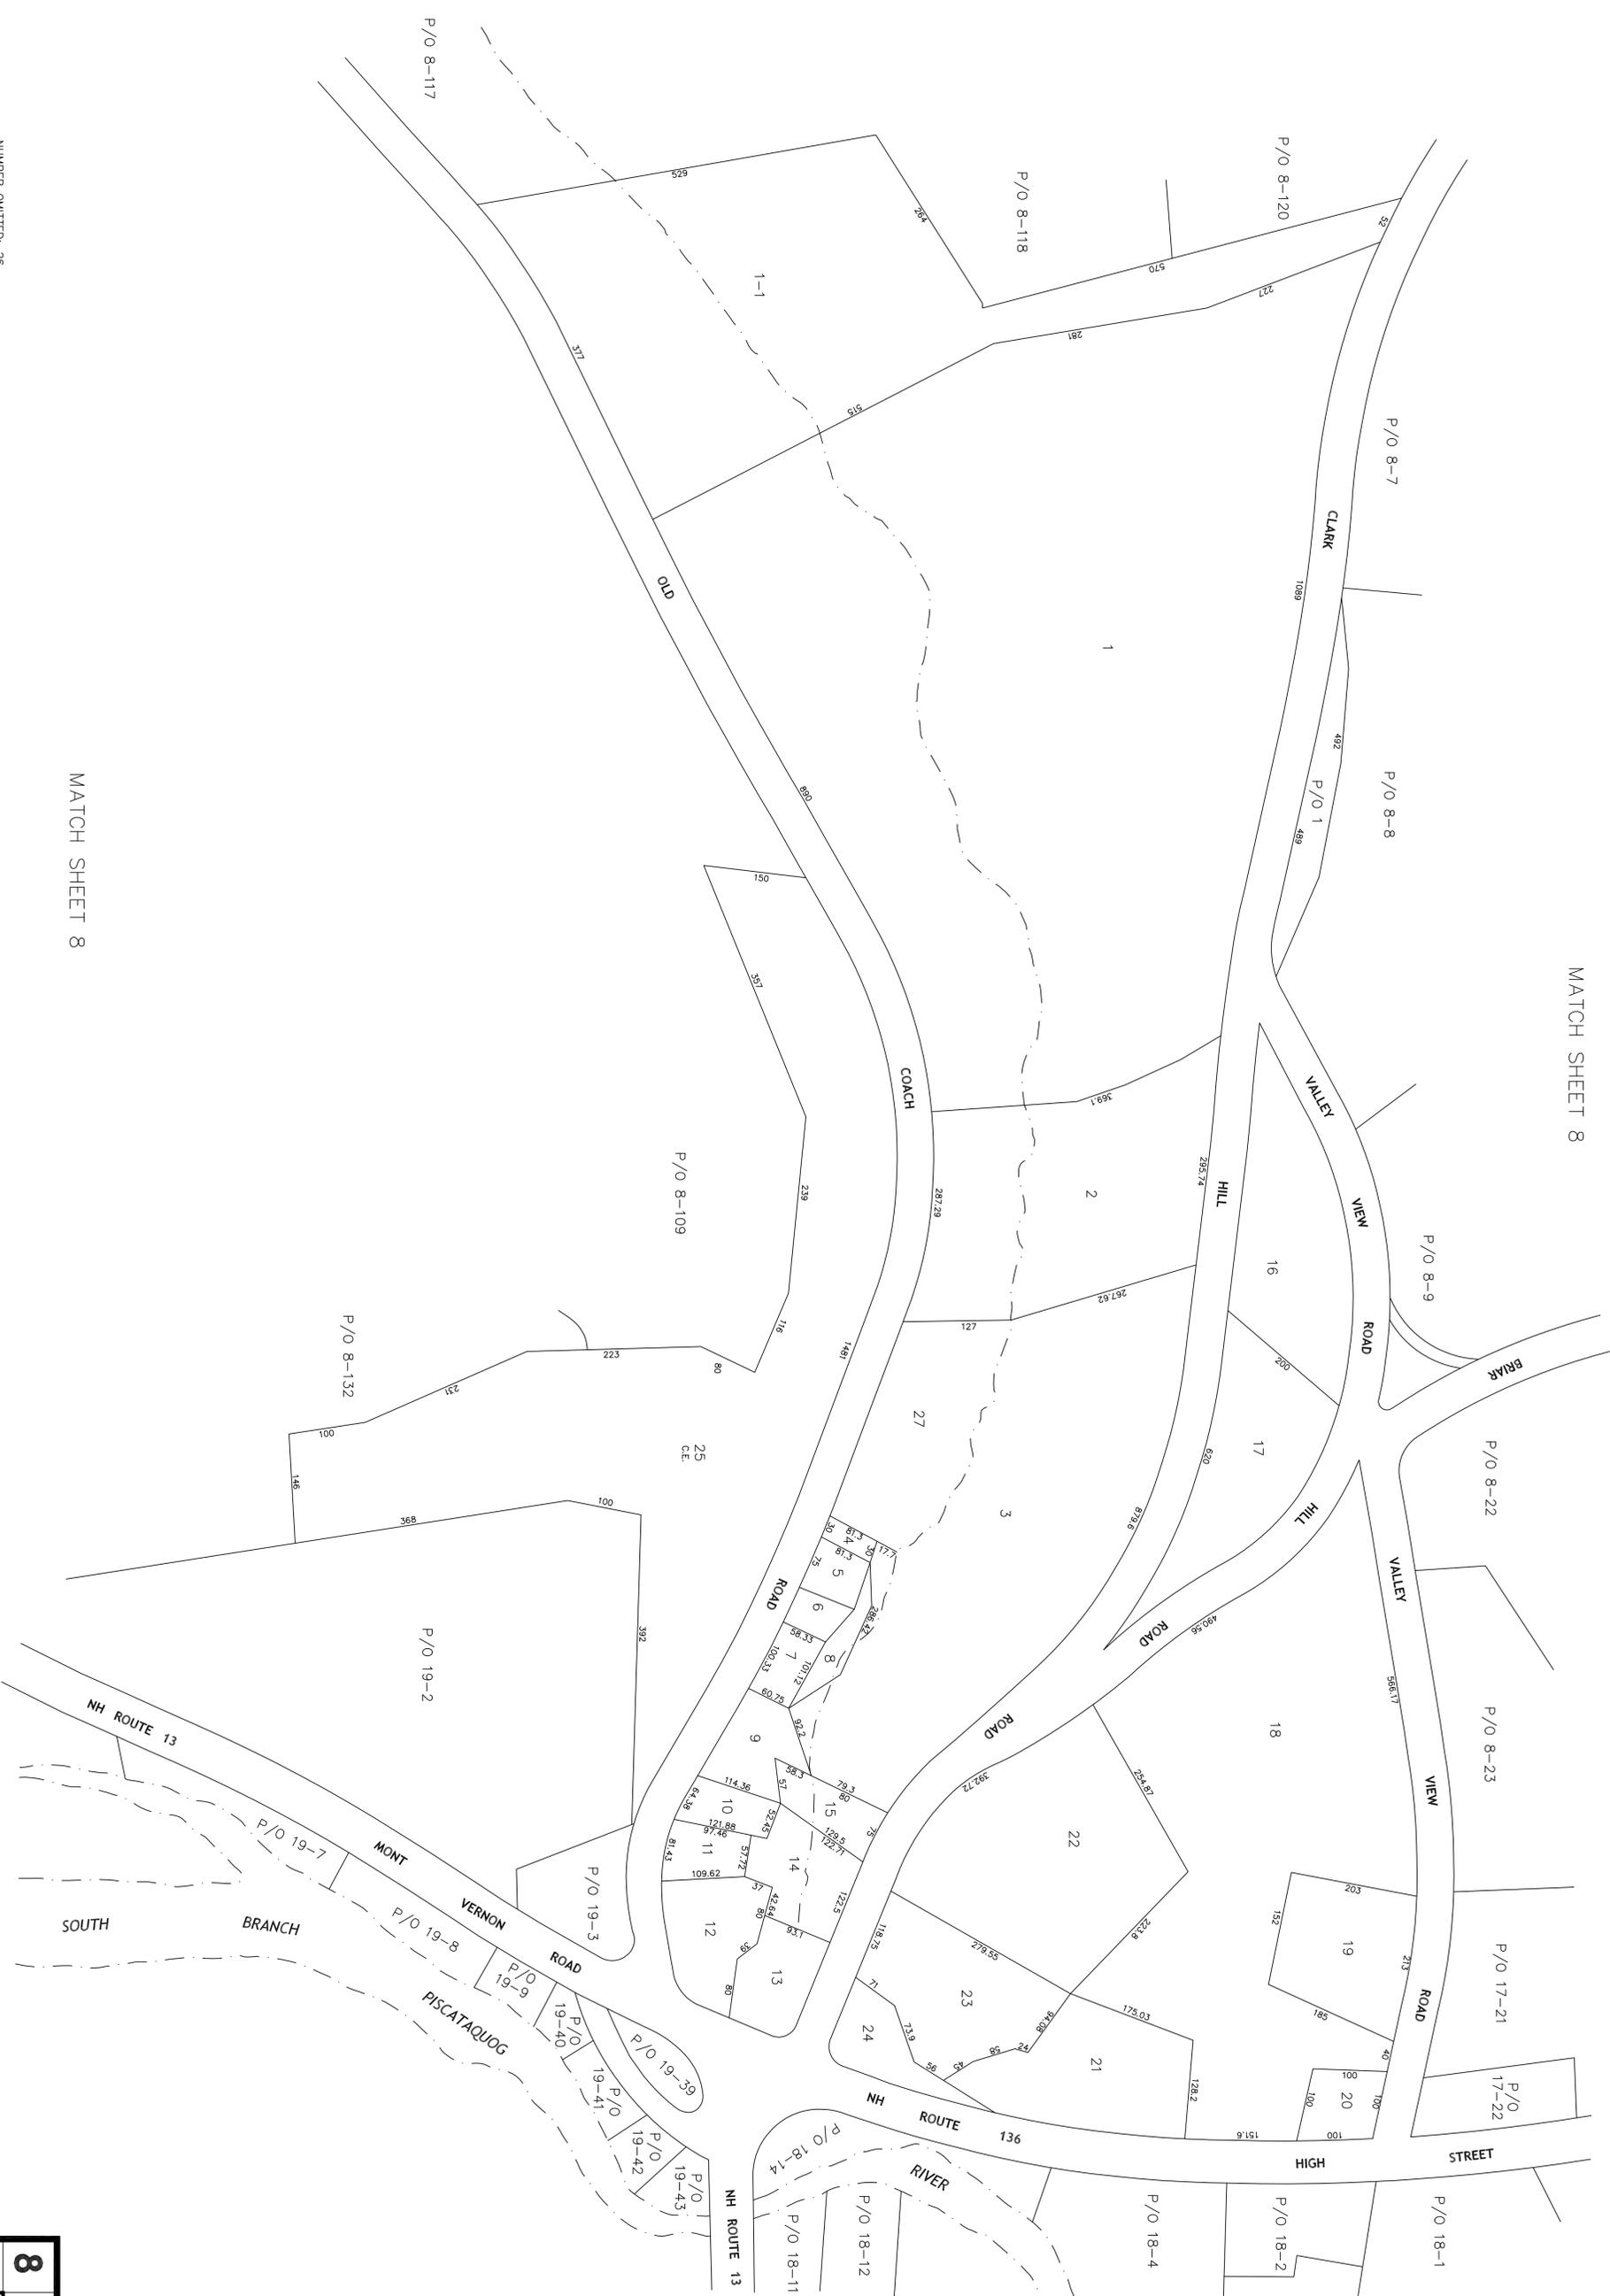

MATCH SHEET 8

MATCH SHEET 8

MATCH SHEET 19

MATCH SHEET 18