



HIGHEST NUMBER USED: 45
 NUMBERS OMITTED: 13, 22, 24, 25

LEGEND
 T.O.L. - TOWN OWNED LAND
 C.E. - CONSERVATION EASEMENT

THIS DOCUMENT HAS BEEN PREPARED AND SEE FOR LOT LOCATION AND SIZE FOR INFORMATION SHOWN IS NOT TO BE USED FOR DESCRIPTIONS.


ELECTRONICALLY DIGITIZED BY THE SOUTHERN NEW HAMPSHIRE PLANNING COMMISSION
 438 DUBOQUE STREET, MANCHESTER, NH 03102

100 50 0 100 200
 GRAPHIC SCALE IN FEET
 SCALE: 1 INCH = 100 FEET
 DATE OF LATEST REVISION: APRIL 1, 2013

LATEST REVISION BY
 TODD LAND USE CONSULTANTS, LLC
 356 Fredericton Road
 603/457-2996

NEW BOSTON, NH

16	18	18
8	19	8
8	8	8

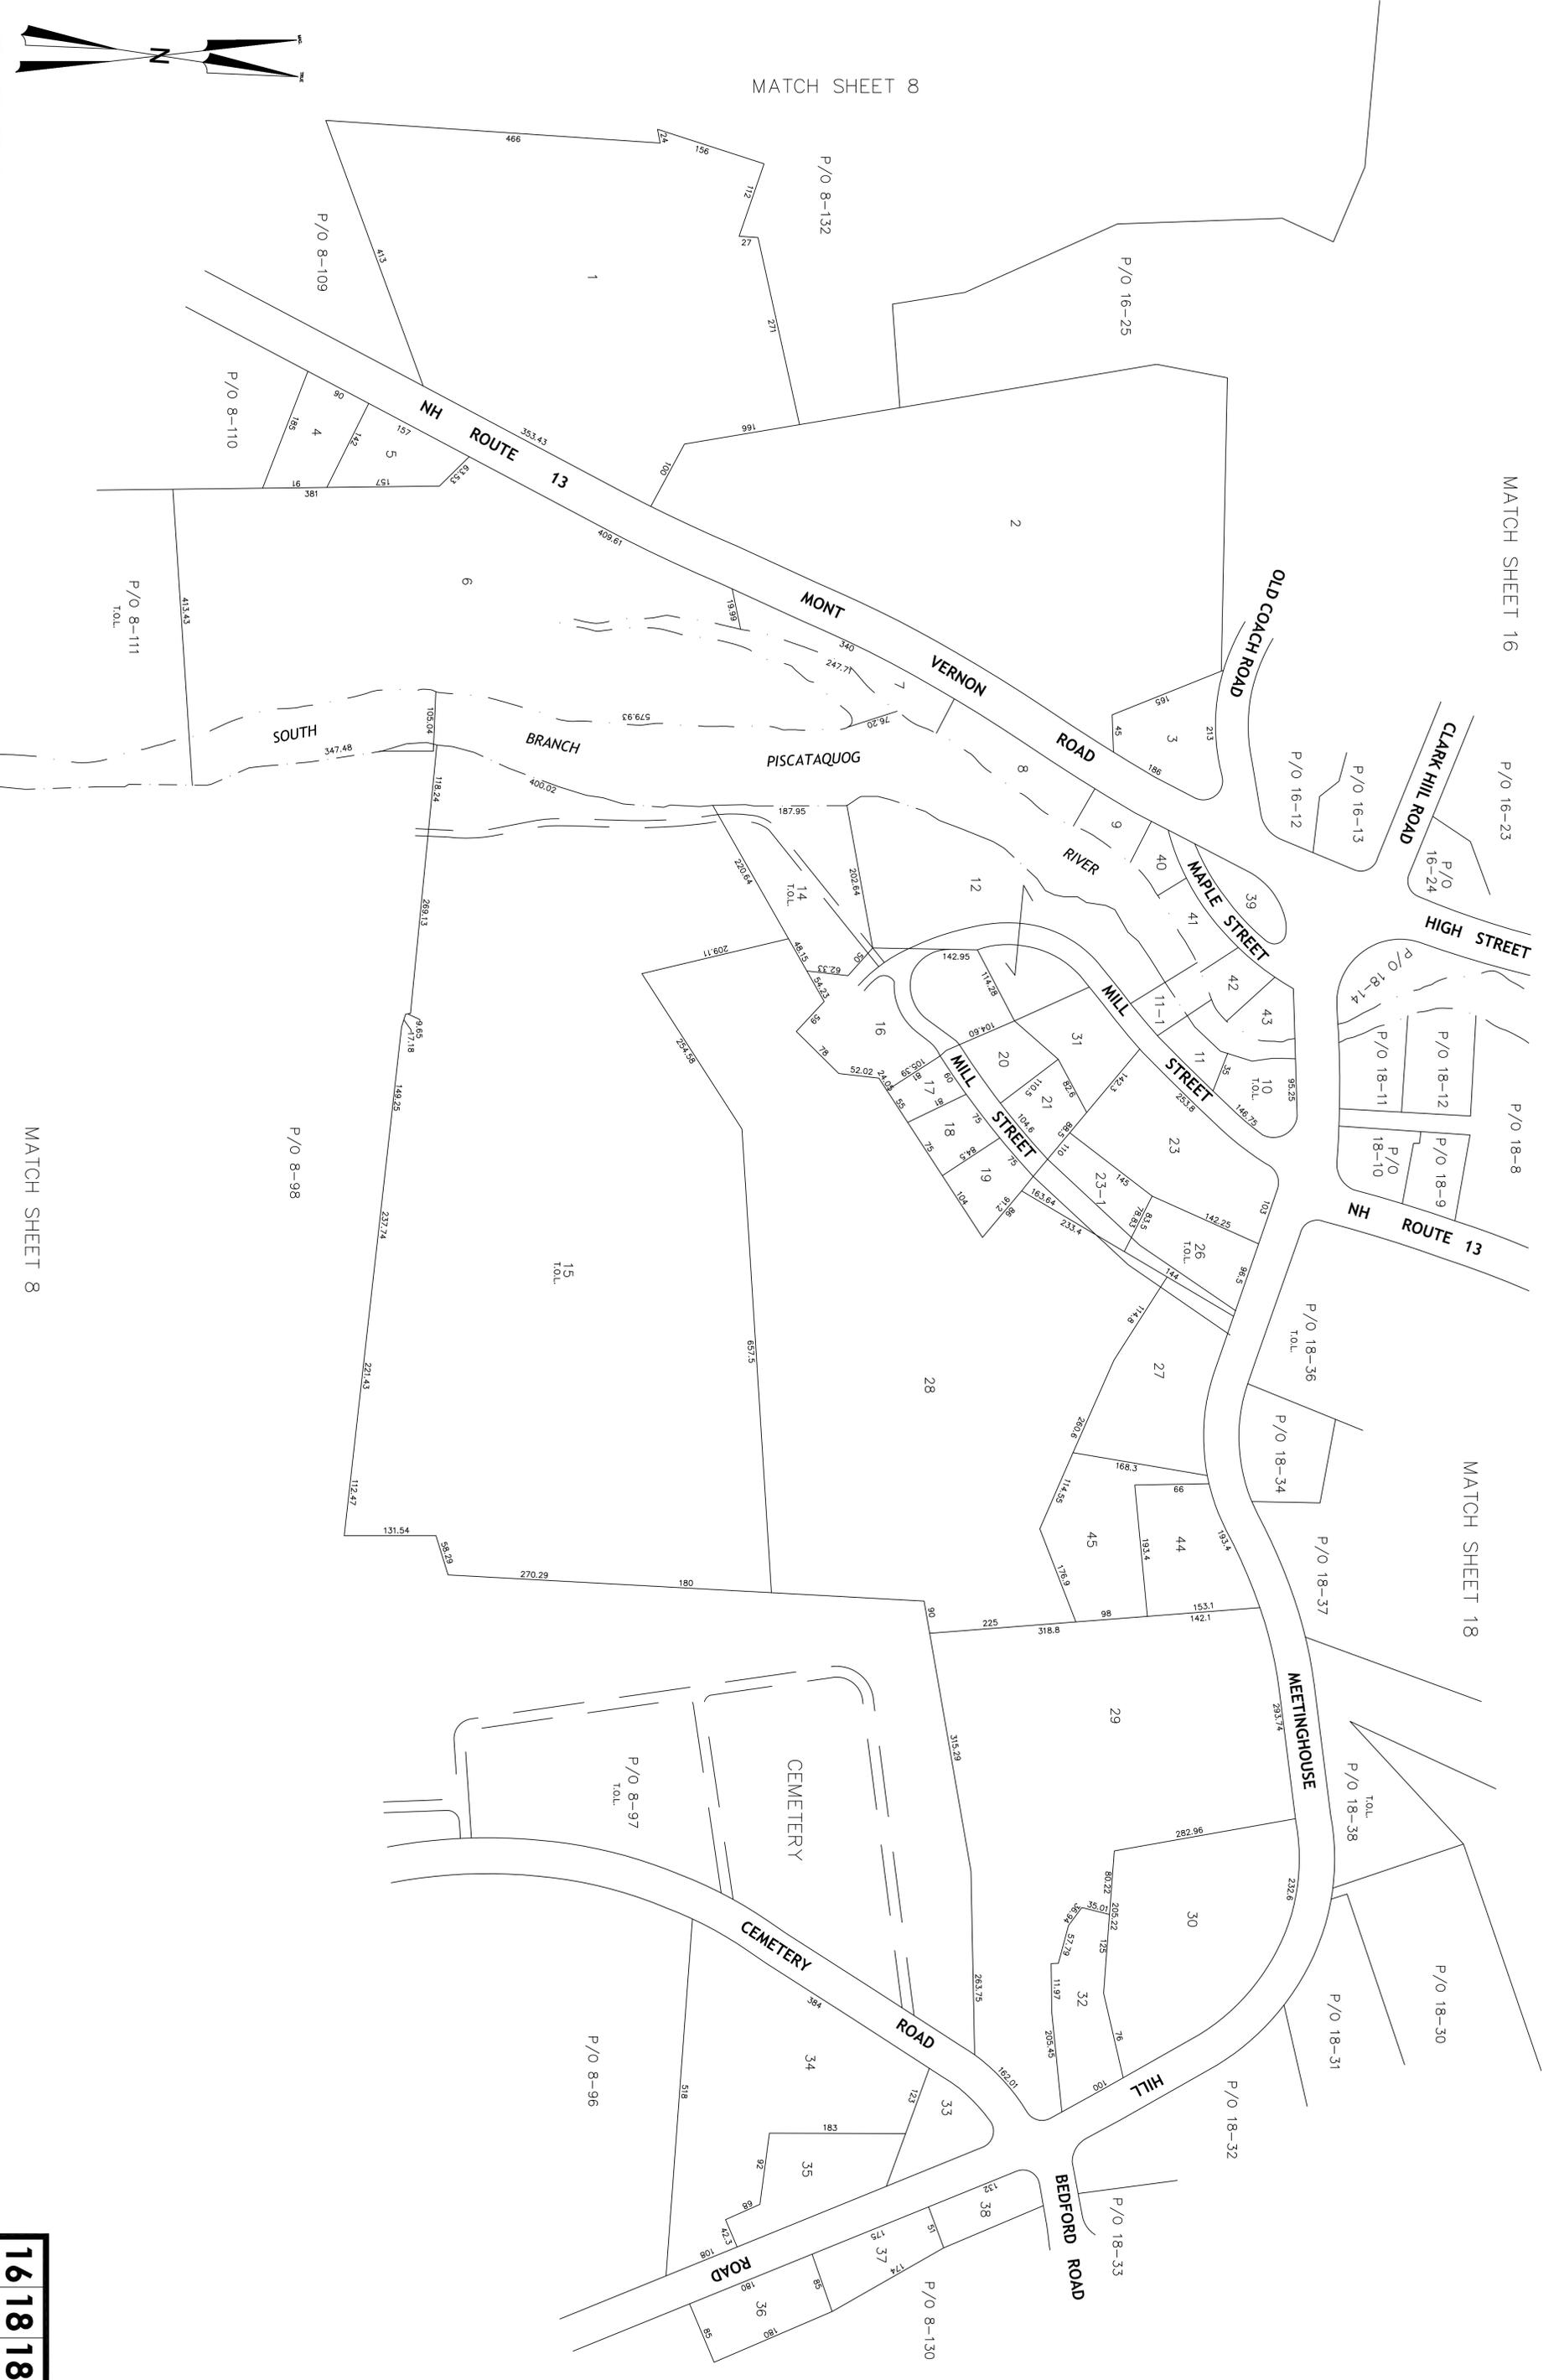

MATCH SHEET 16

P/O 16-23

P/O 18-8

MATCH SHEET 18

P/O 18-30

MATCH SHEET 8