
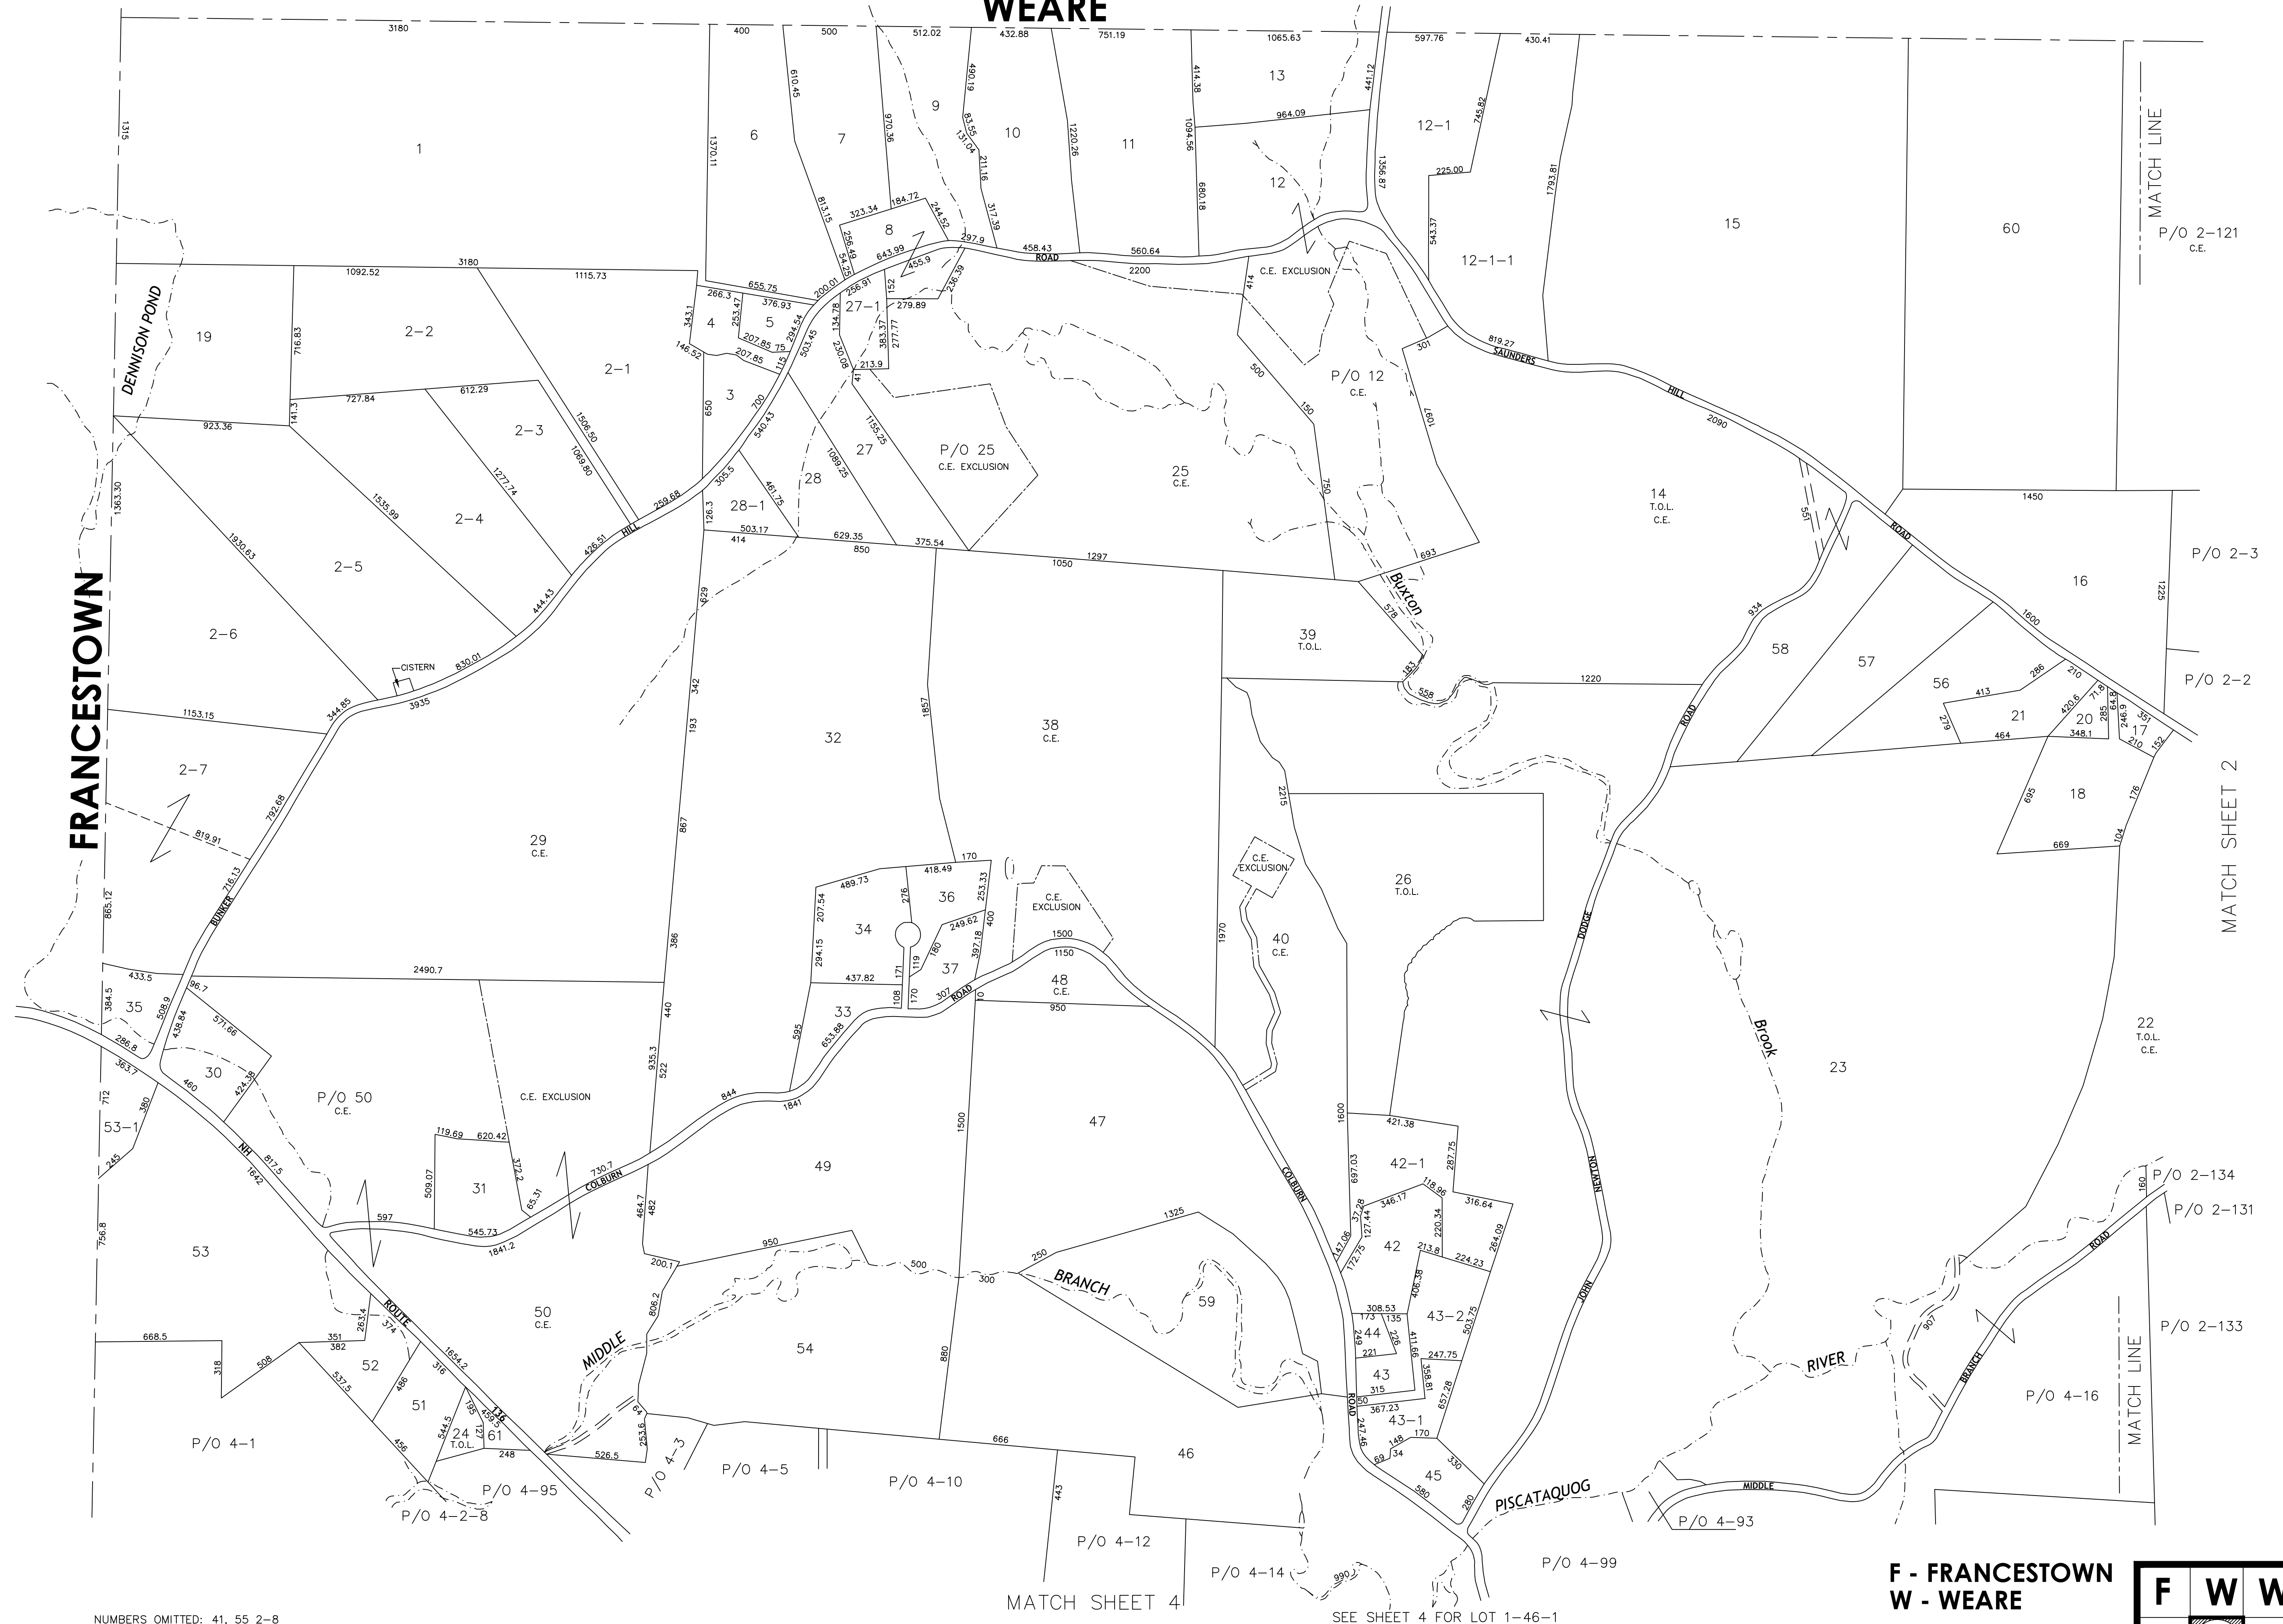


WEARE

FRANCETOWN

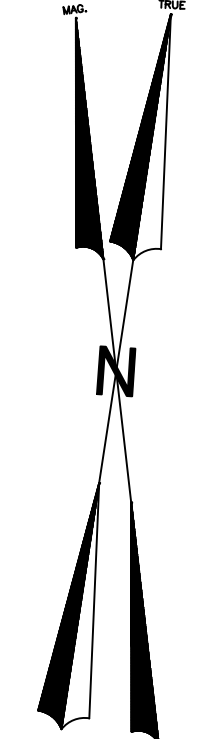

HIGHEST NUMBER USED: 61
NUMBERS OMITTED: 41, 55 2-8

LEGEND
TOWNLINE
MATCH LINE
C.E. BOUNDARY
SCALED DISTANCE: 5100 S

T.O.L. - TOWN OWNED LAND
C.E. - CONSERVATION EASEMENT

THIS DOCUMENT HAS BEEN PREPARED TO SHOW APPROXIMATE LOT LOCATION AND SIZE FOR ASSESSING PURPOSES ONLY. INFORMATION SHOWN IS NOT TO BE USED FOR DEED DESCRIPTIONS.

ELECTRONICALLY DIGITIZED BY THE SOUTHERN NEW HAMPSHIRE PLANNING COMMISSION
438 DUBUQUE STREET, MANCHESTER, NH 03102

400 200 0 400 800
GRAPHIC SCALE IN FEET
SCALE: 1 INCH = 400 FEET
DATE OF LATEST REVISION: APRIL 1, 2018



LATEST REVISION BY Terra-Map
A Division of Avitar Associates of New England, Inc.
150 Suncook Valley Road
Chichester, NH 03258
603-798-4419

NEW BOSTON, NH

F - FRANCETOWN
W - WEARE

F	W	W
F	1	2
F	4	5